
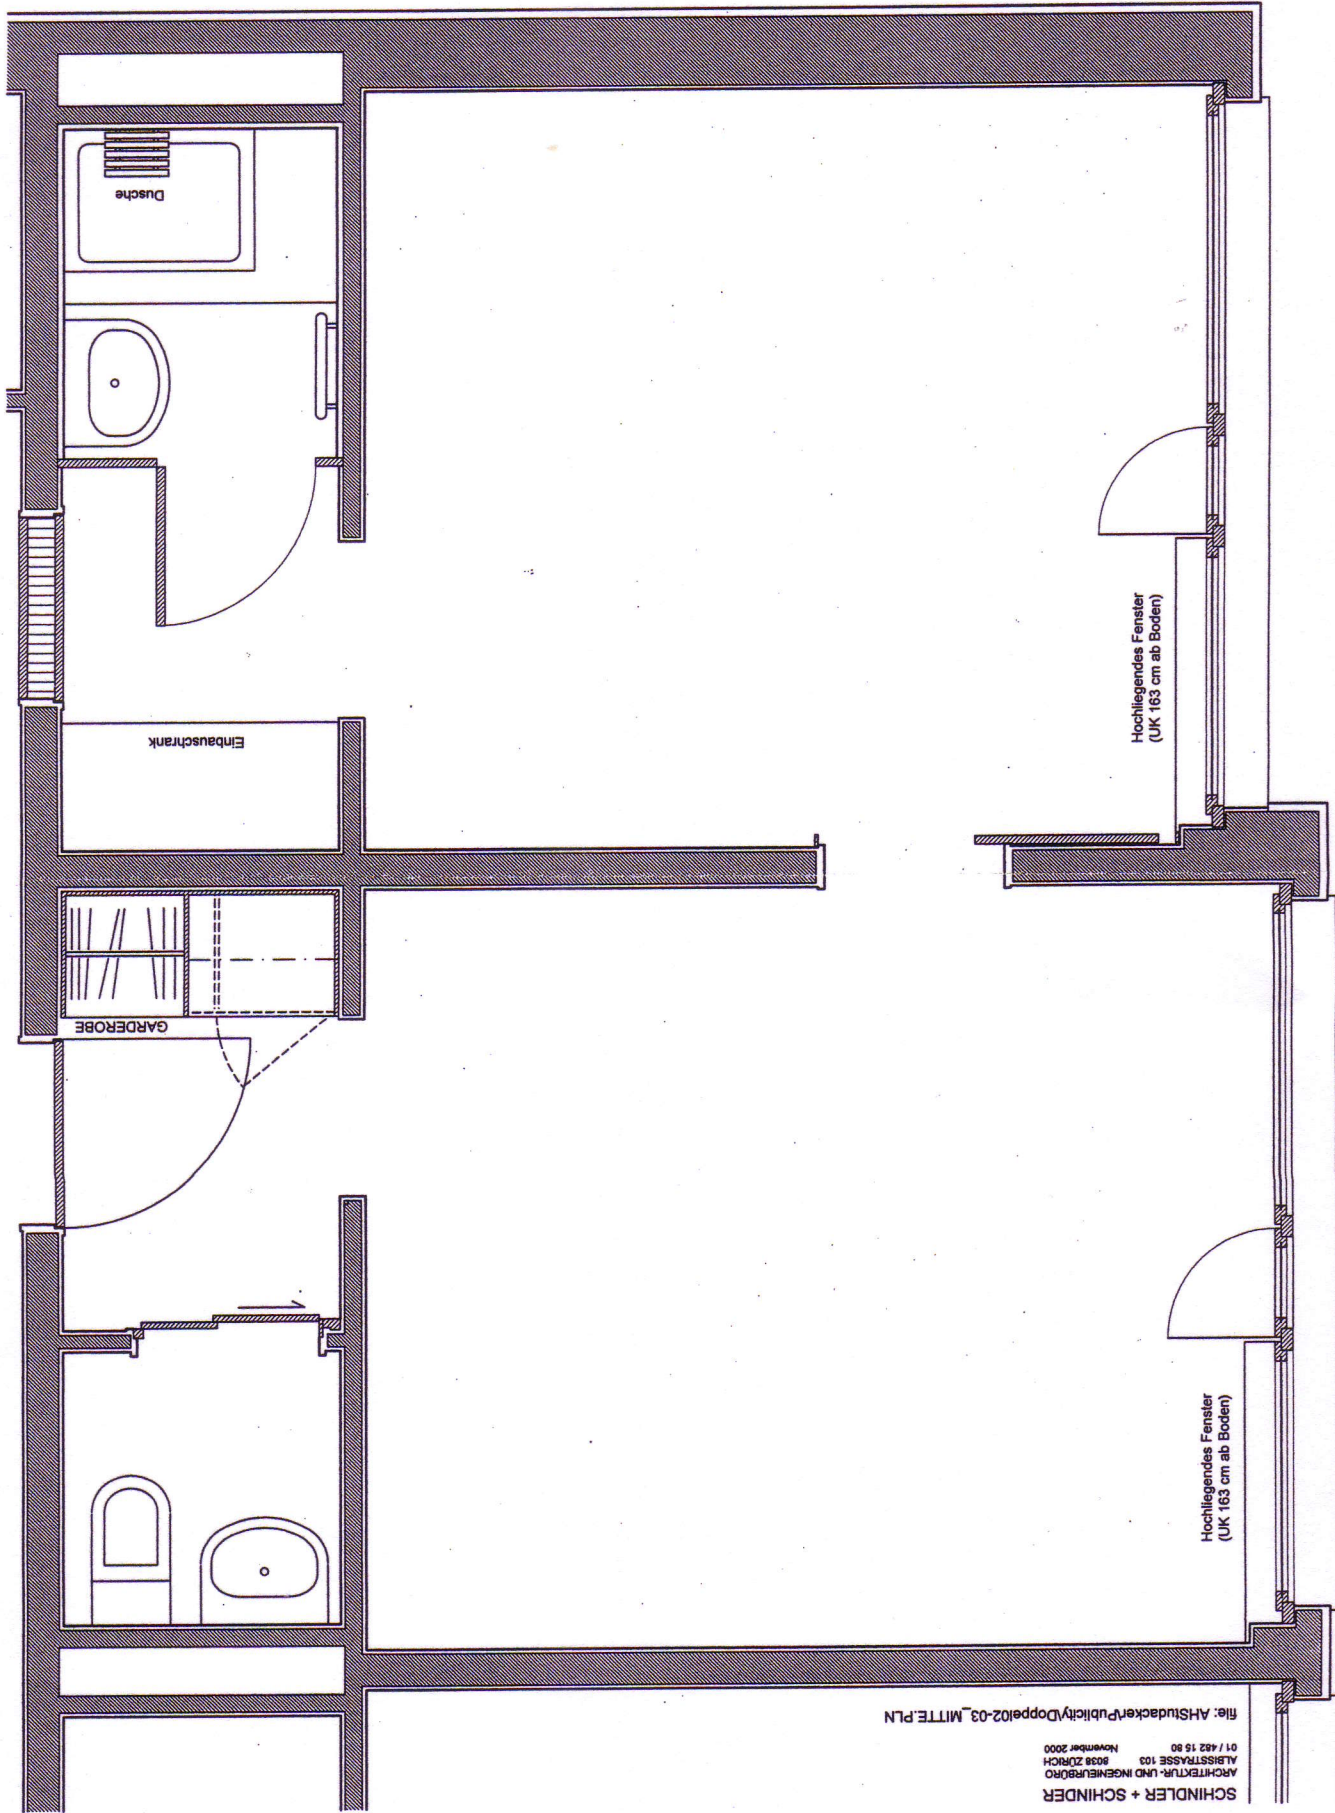


ALTERSWOHNHEIM STUDACKER - 8060 ZÜRICH
GRUNDRISS DOPPELZIMMER 202/03 + 402/03

Mst.: 1:25

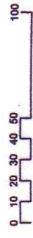

File: AHStudackerPublcityDoppel02-03_MITTE.PLN

SCINDLER + SCHINDER
ARCHITECTUR-UND INGENIEURBÜRO
ALBISSTRASSE 103
8038 ZÜRICH
01 / 442 15 80
November 2000